




Oxon Run Trail Rehabilitation Project - Concept Plan

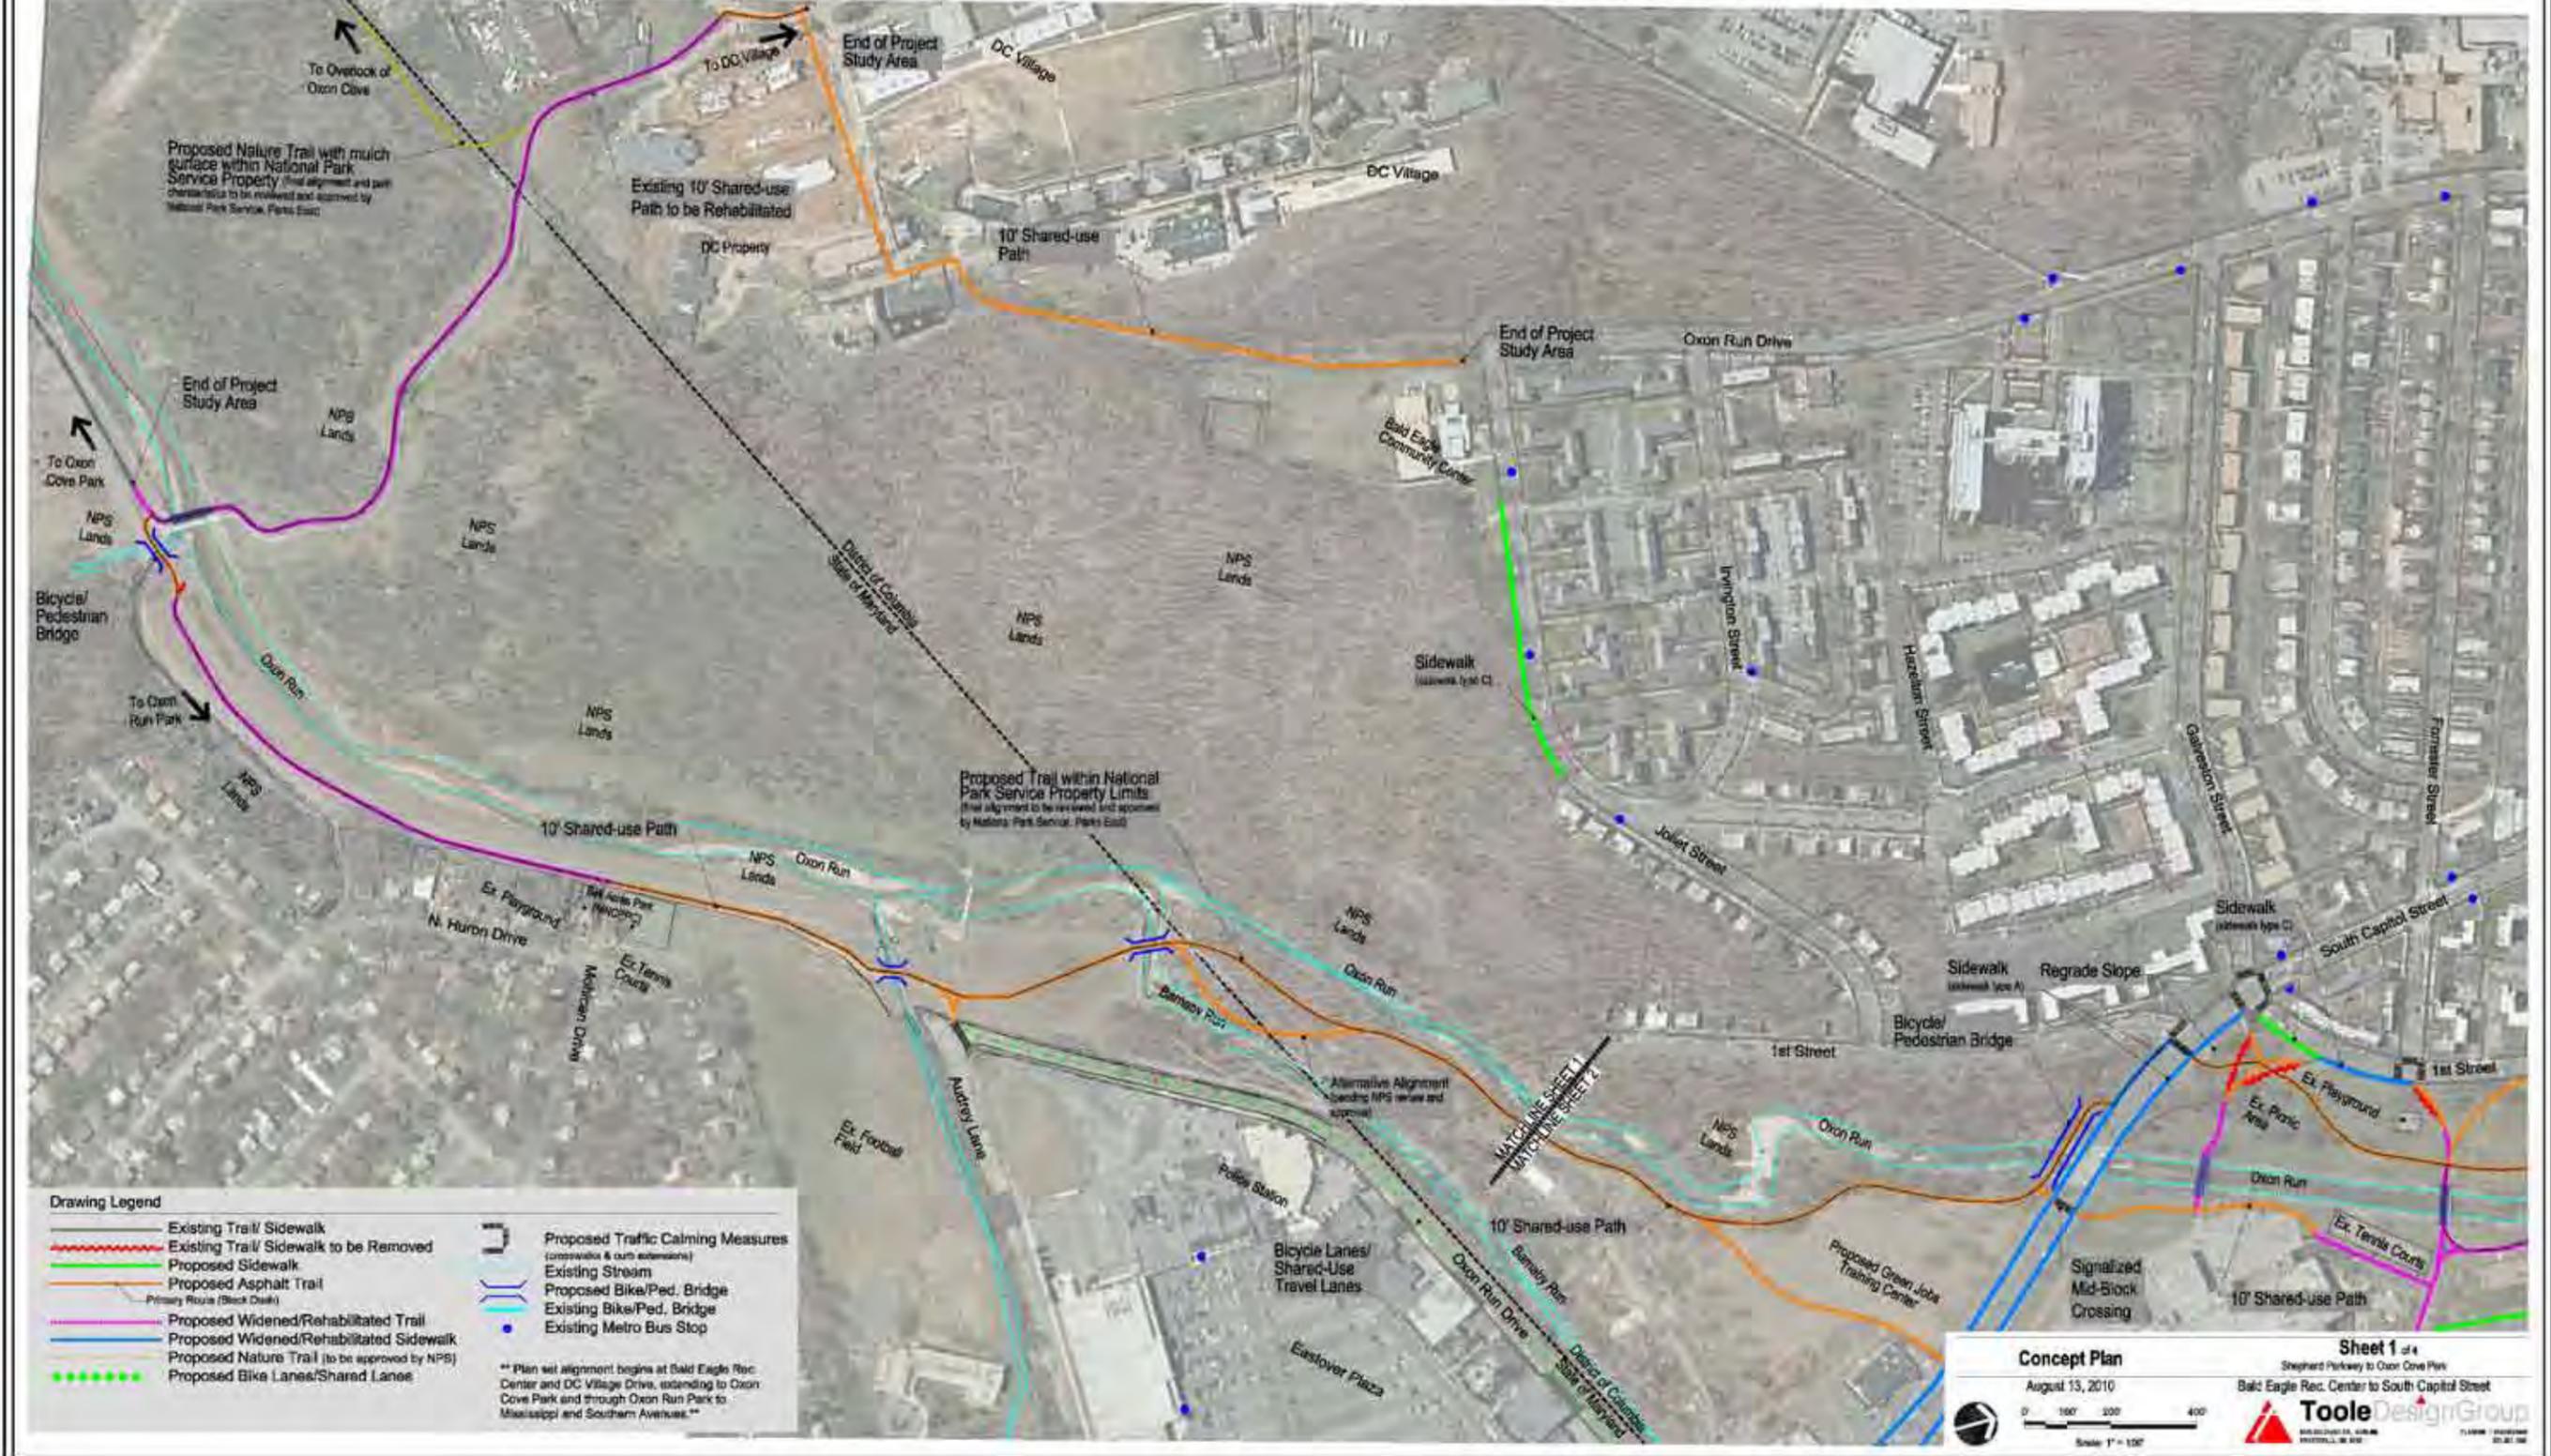

Oxon Run Trail Rehabilitation Project - Concept Plan

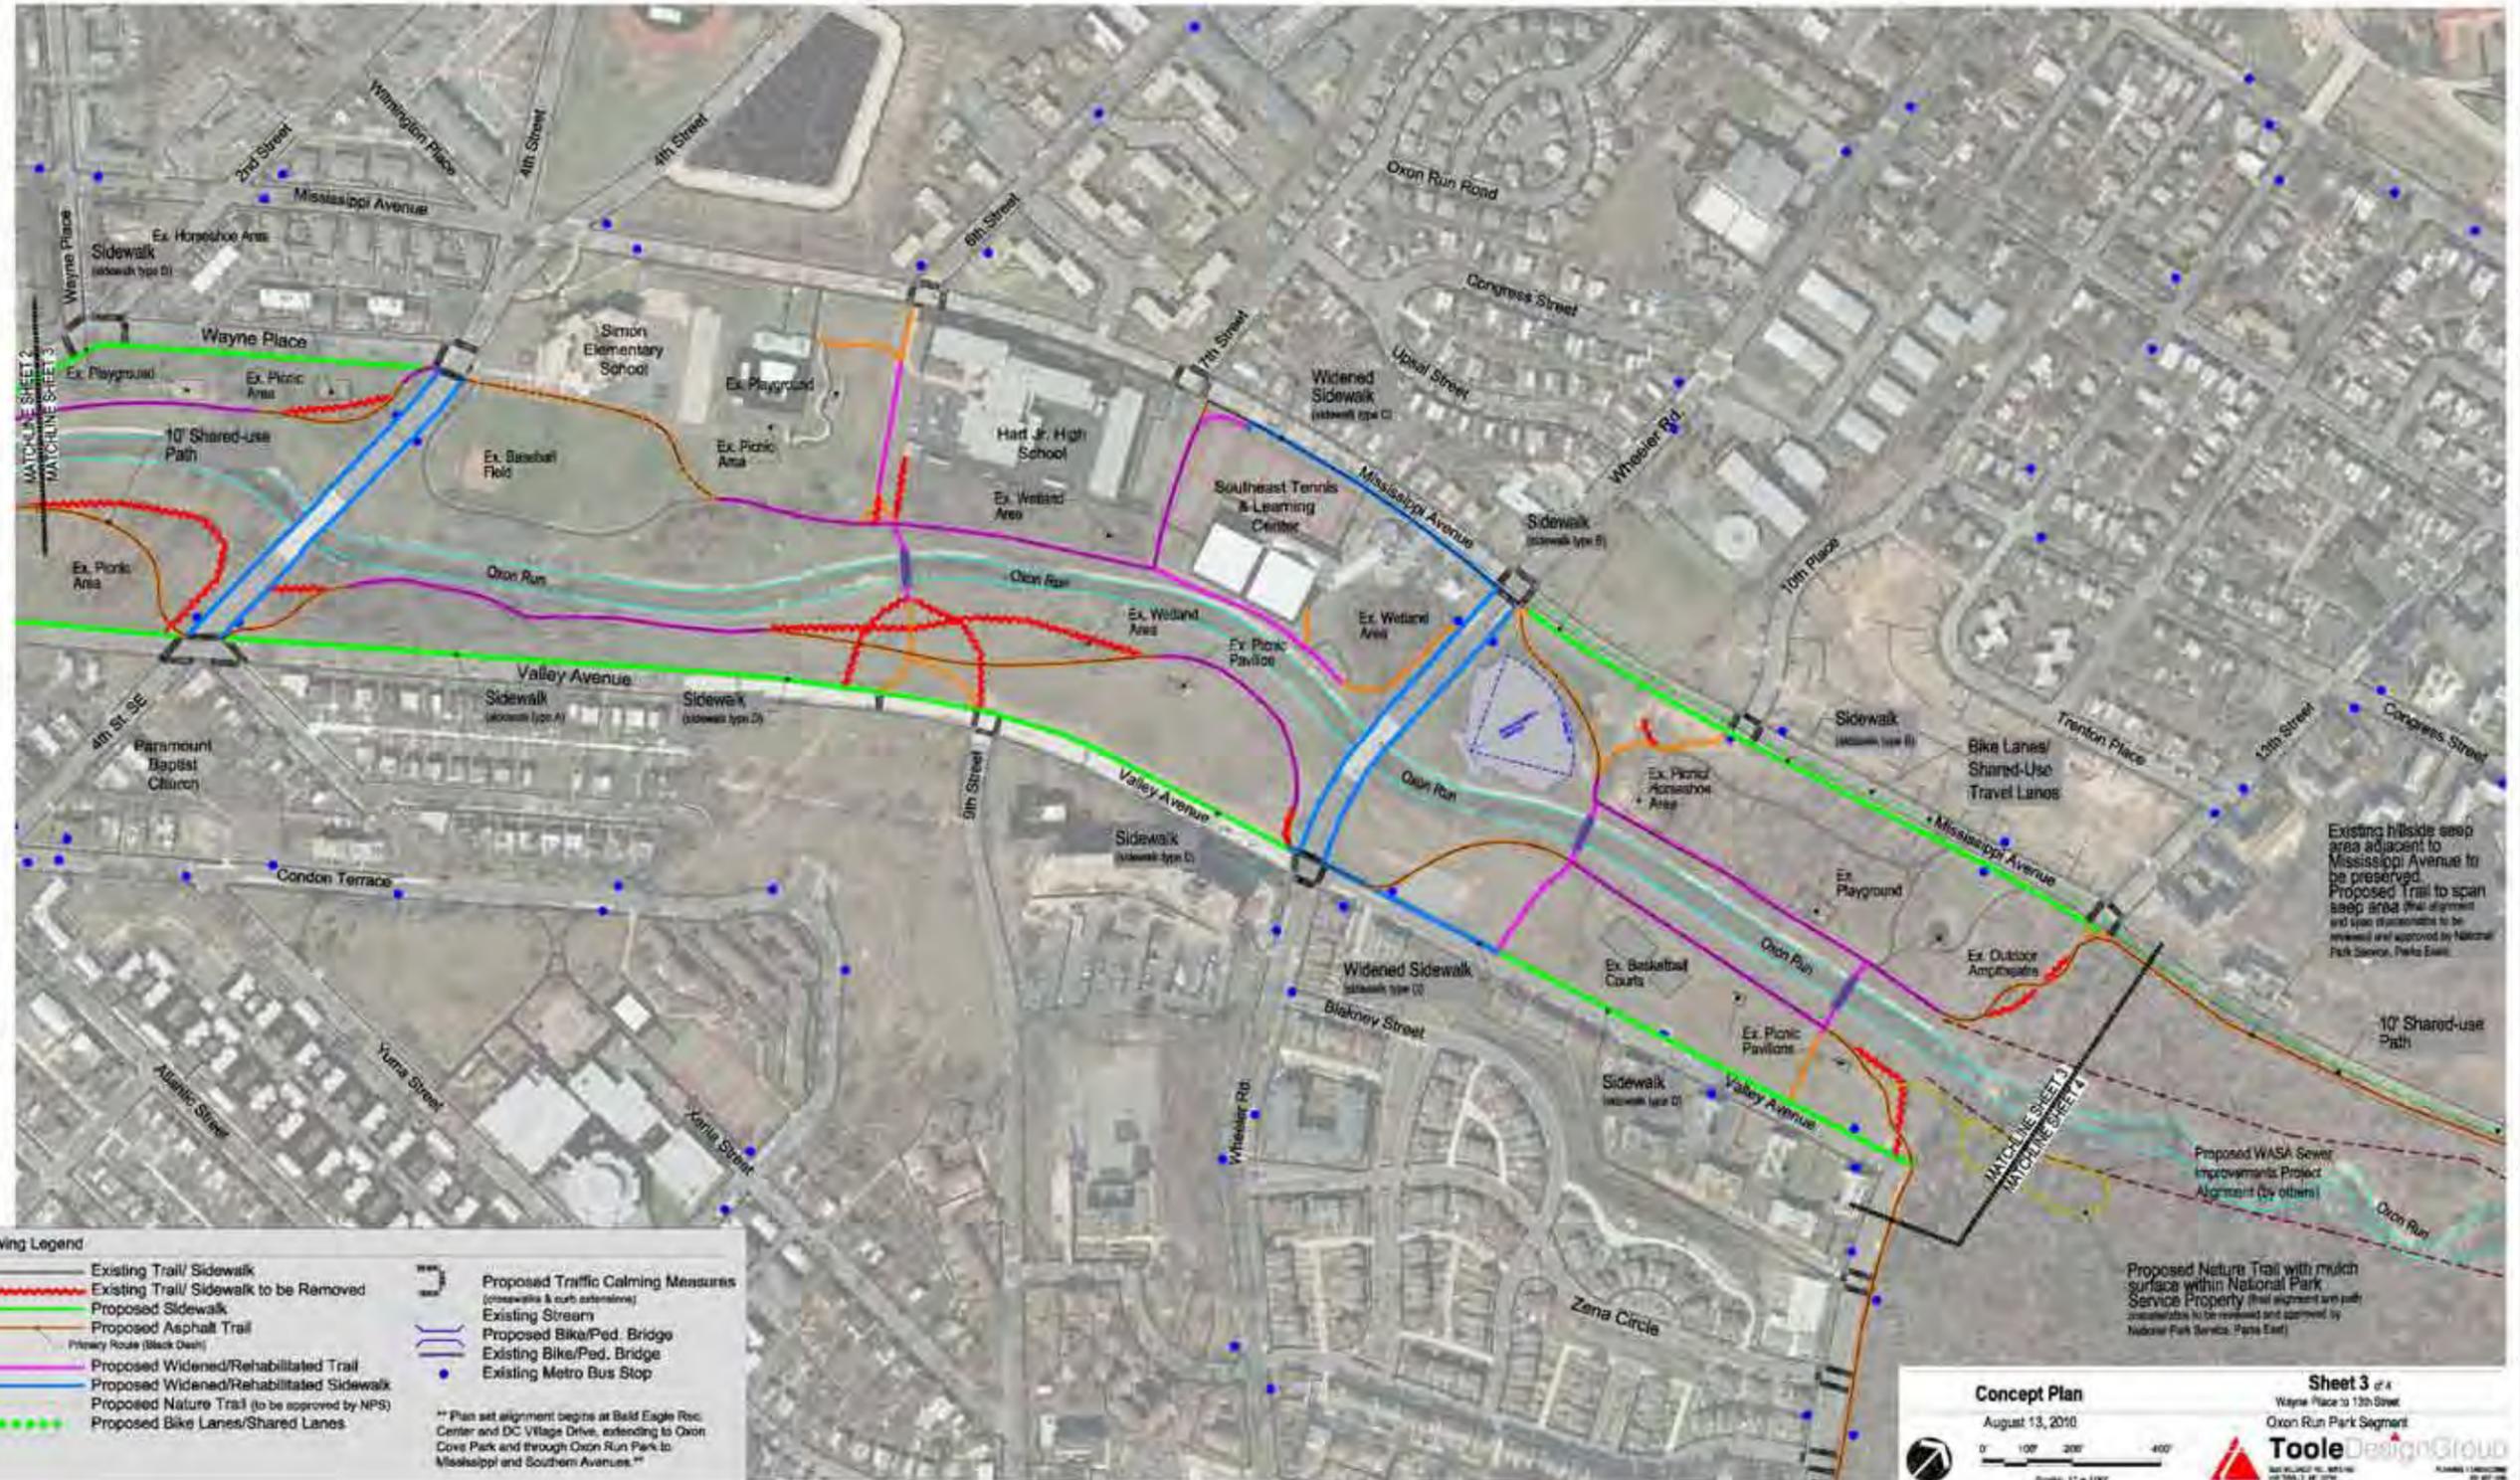


Oxon Run Trail Rehabilitation Project - Concept Plan

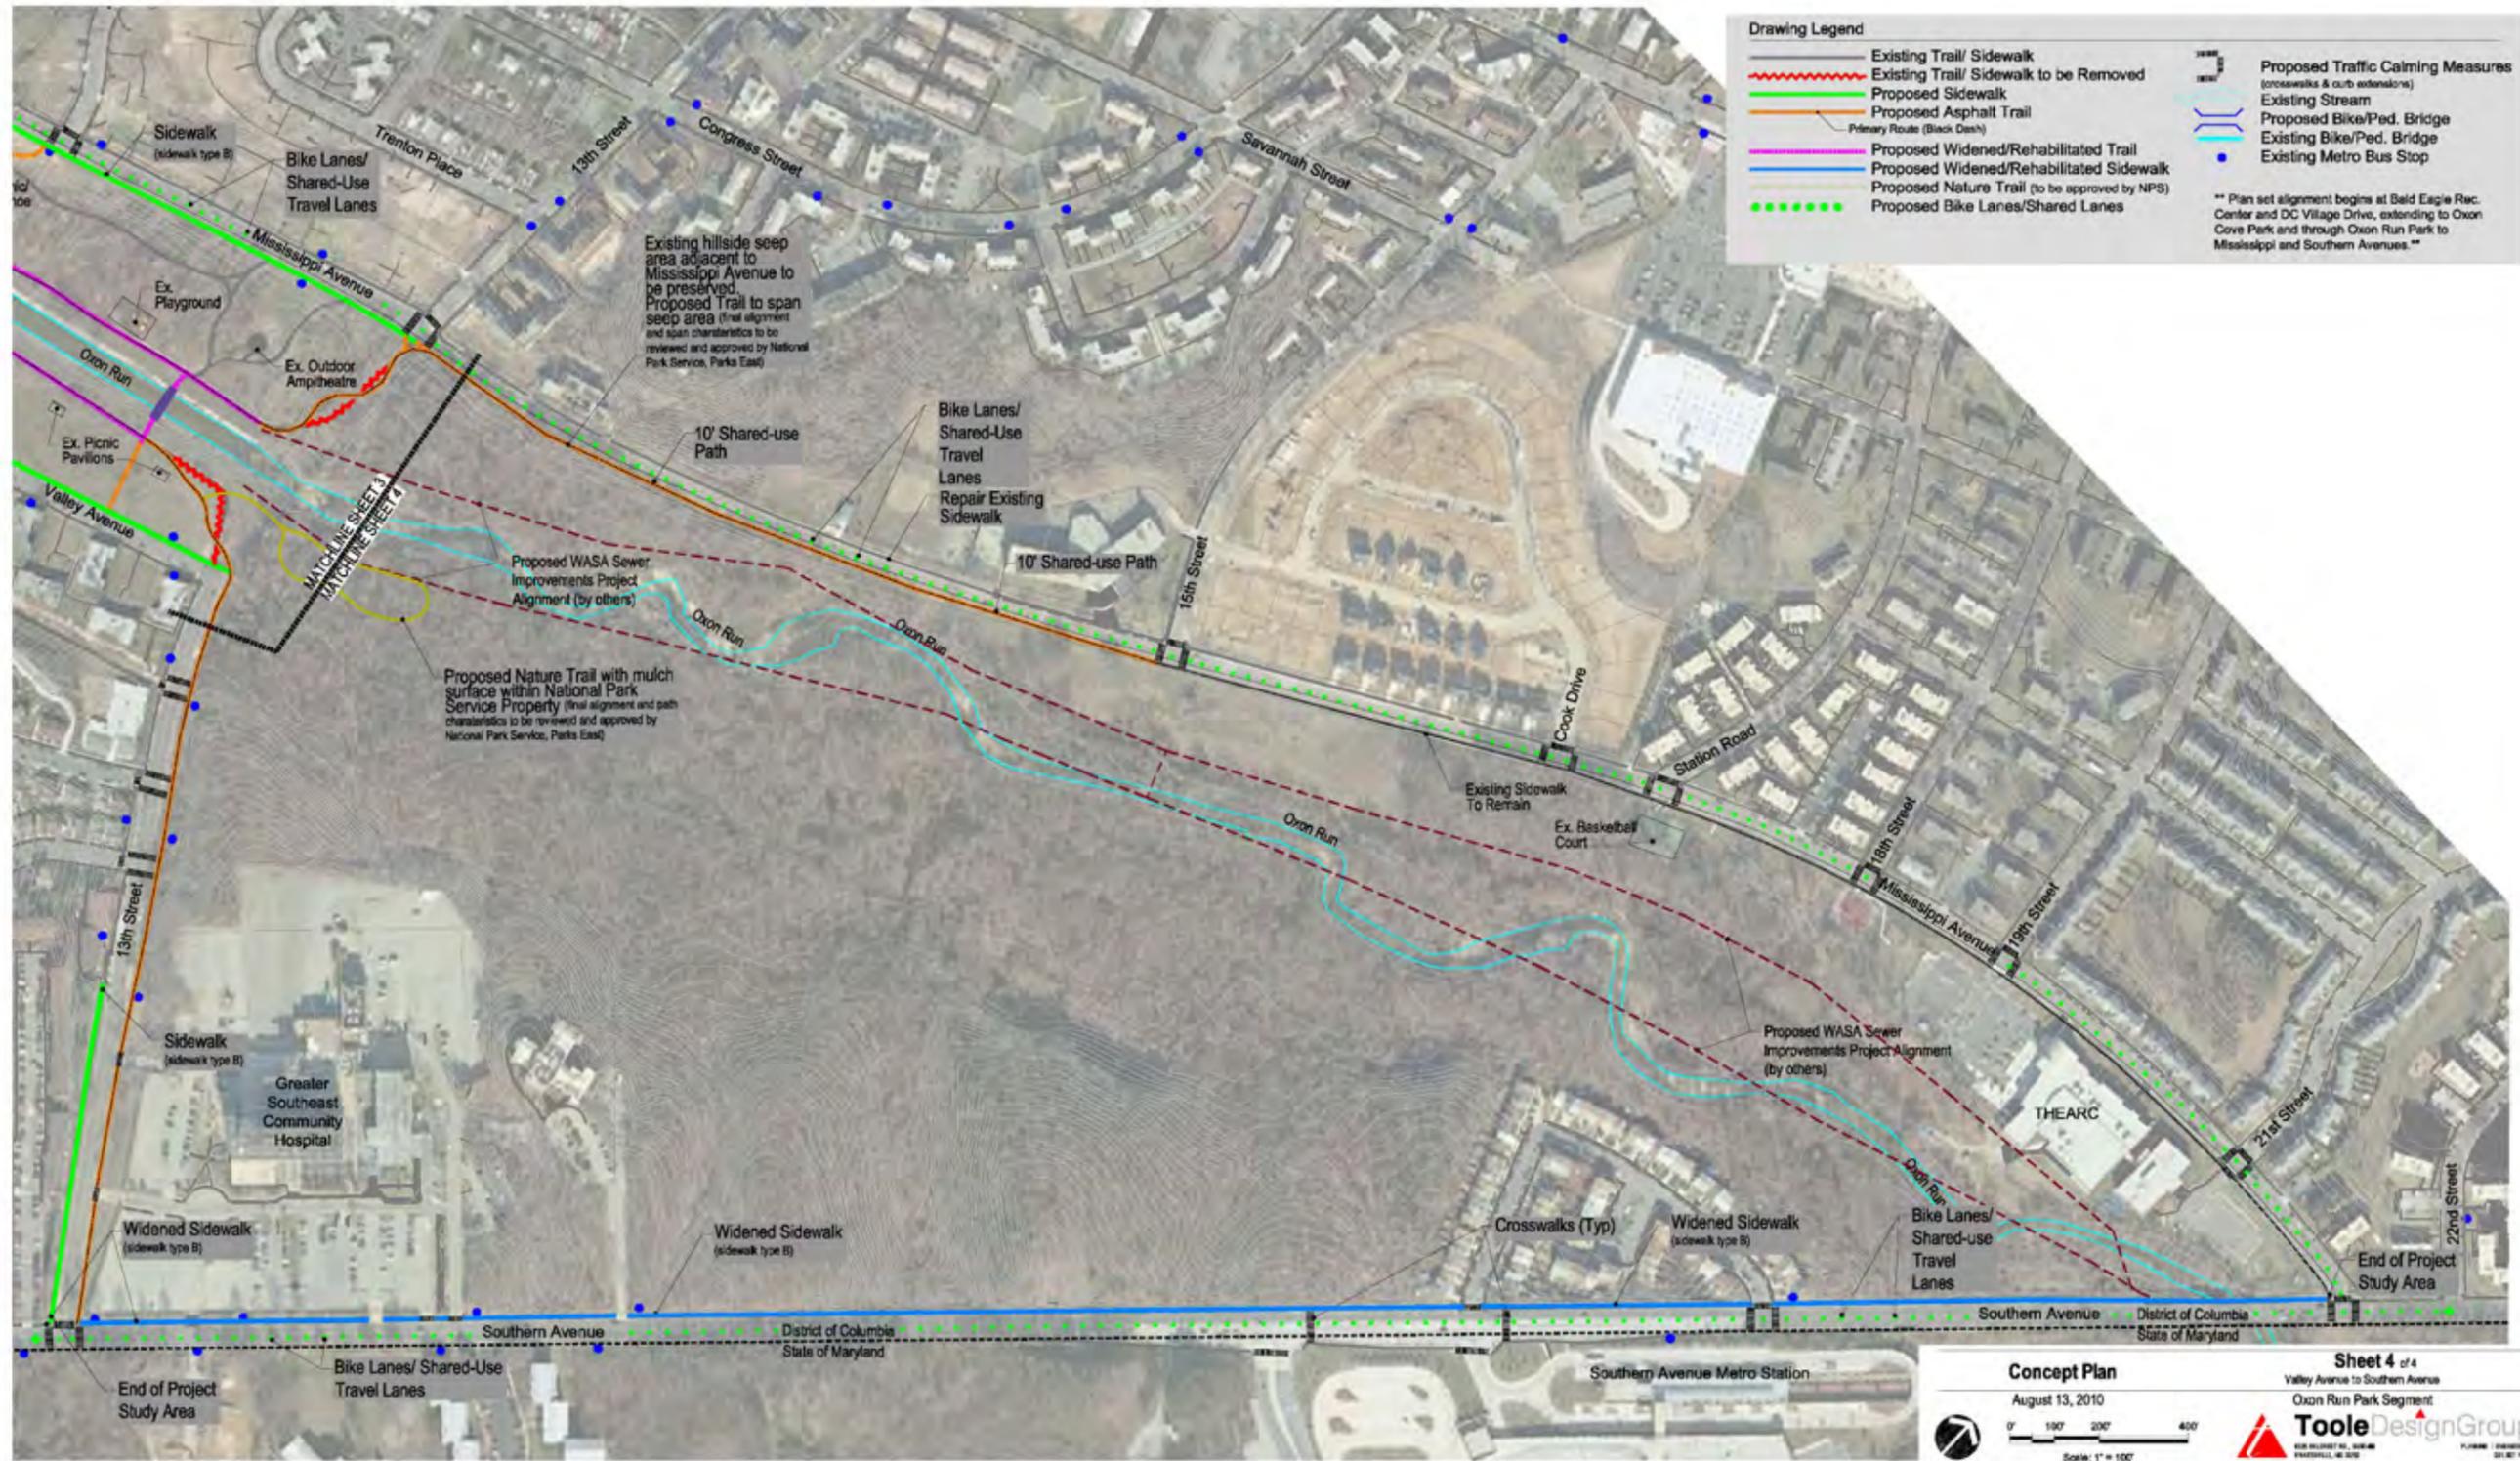

Concept Plan

August 13, 2010

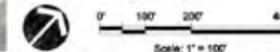

Sheet 4 of 4

Valley Avenue to Southern Avenue
Oxon Run Park Segment












